

SURVEY FOR


# DAVID ROSS INGLIS AND FRANCES DRANE INGLIS

HOMESTEAD PROPERTY

101 COLONIAL AVENUE AND 110, 112 AND 116 KING STREET  
TOWN OF EDENTON, CHOWAN COUNTY  
NORTH CAROLINA

REFERENCE : DEED BOOK 222, PAGE 161  
DEED BOOK 168, PAGES 563 AND 569

SCALE 1 INCH = 30 FEET SEPTEMBER 09, 1998

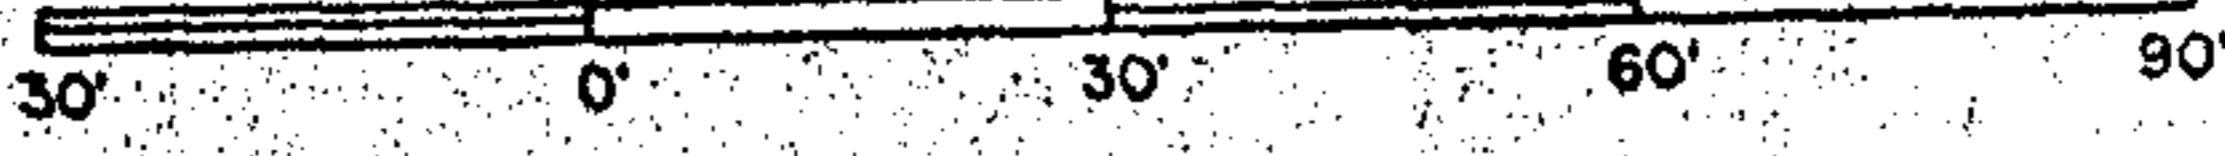


MARK D. PRUDEN REG. SURVEYOR L-3065  
EDENTON, N. C.

I CERTIFY THAT THIS PLAT IS OF A SURVEY OF AN EXISTING PARCEL OF LAND.

*Mark D. Pruden*

EAST KING STREET 50' R/W

S 68°35'20" E 264.00'

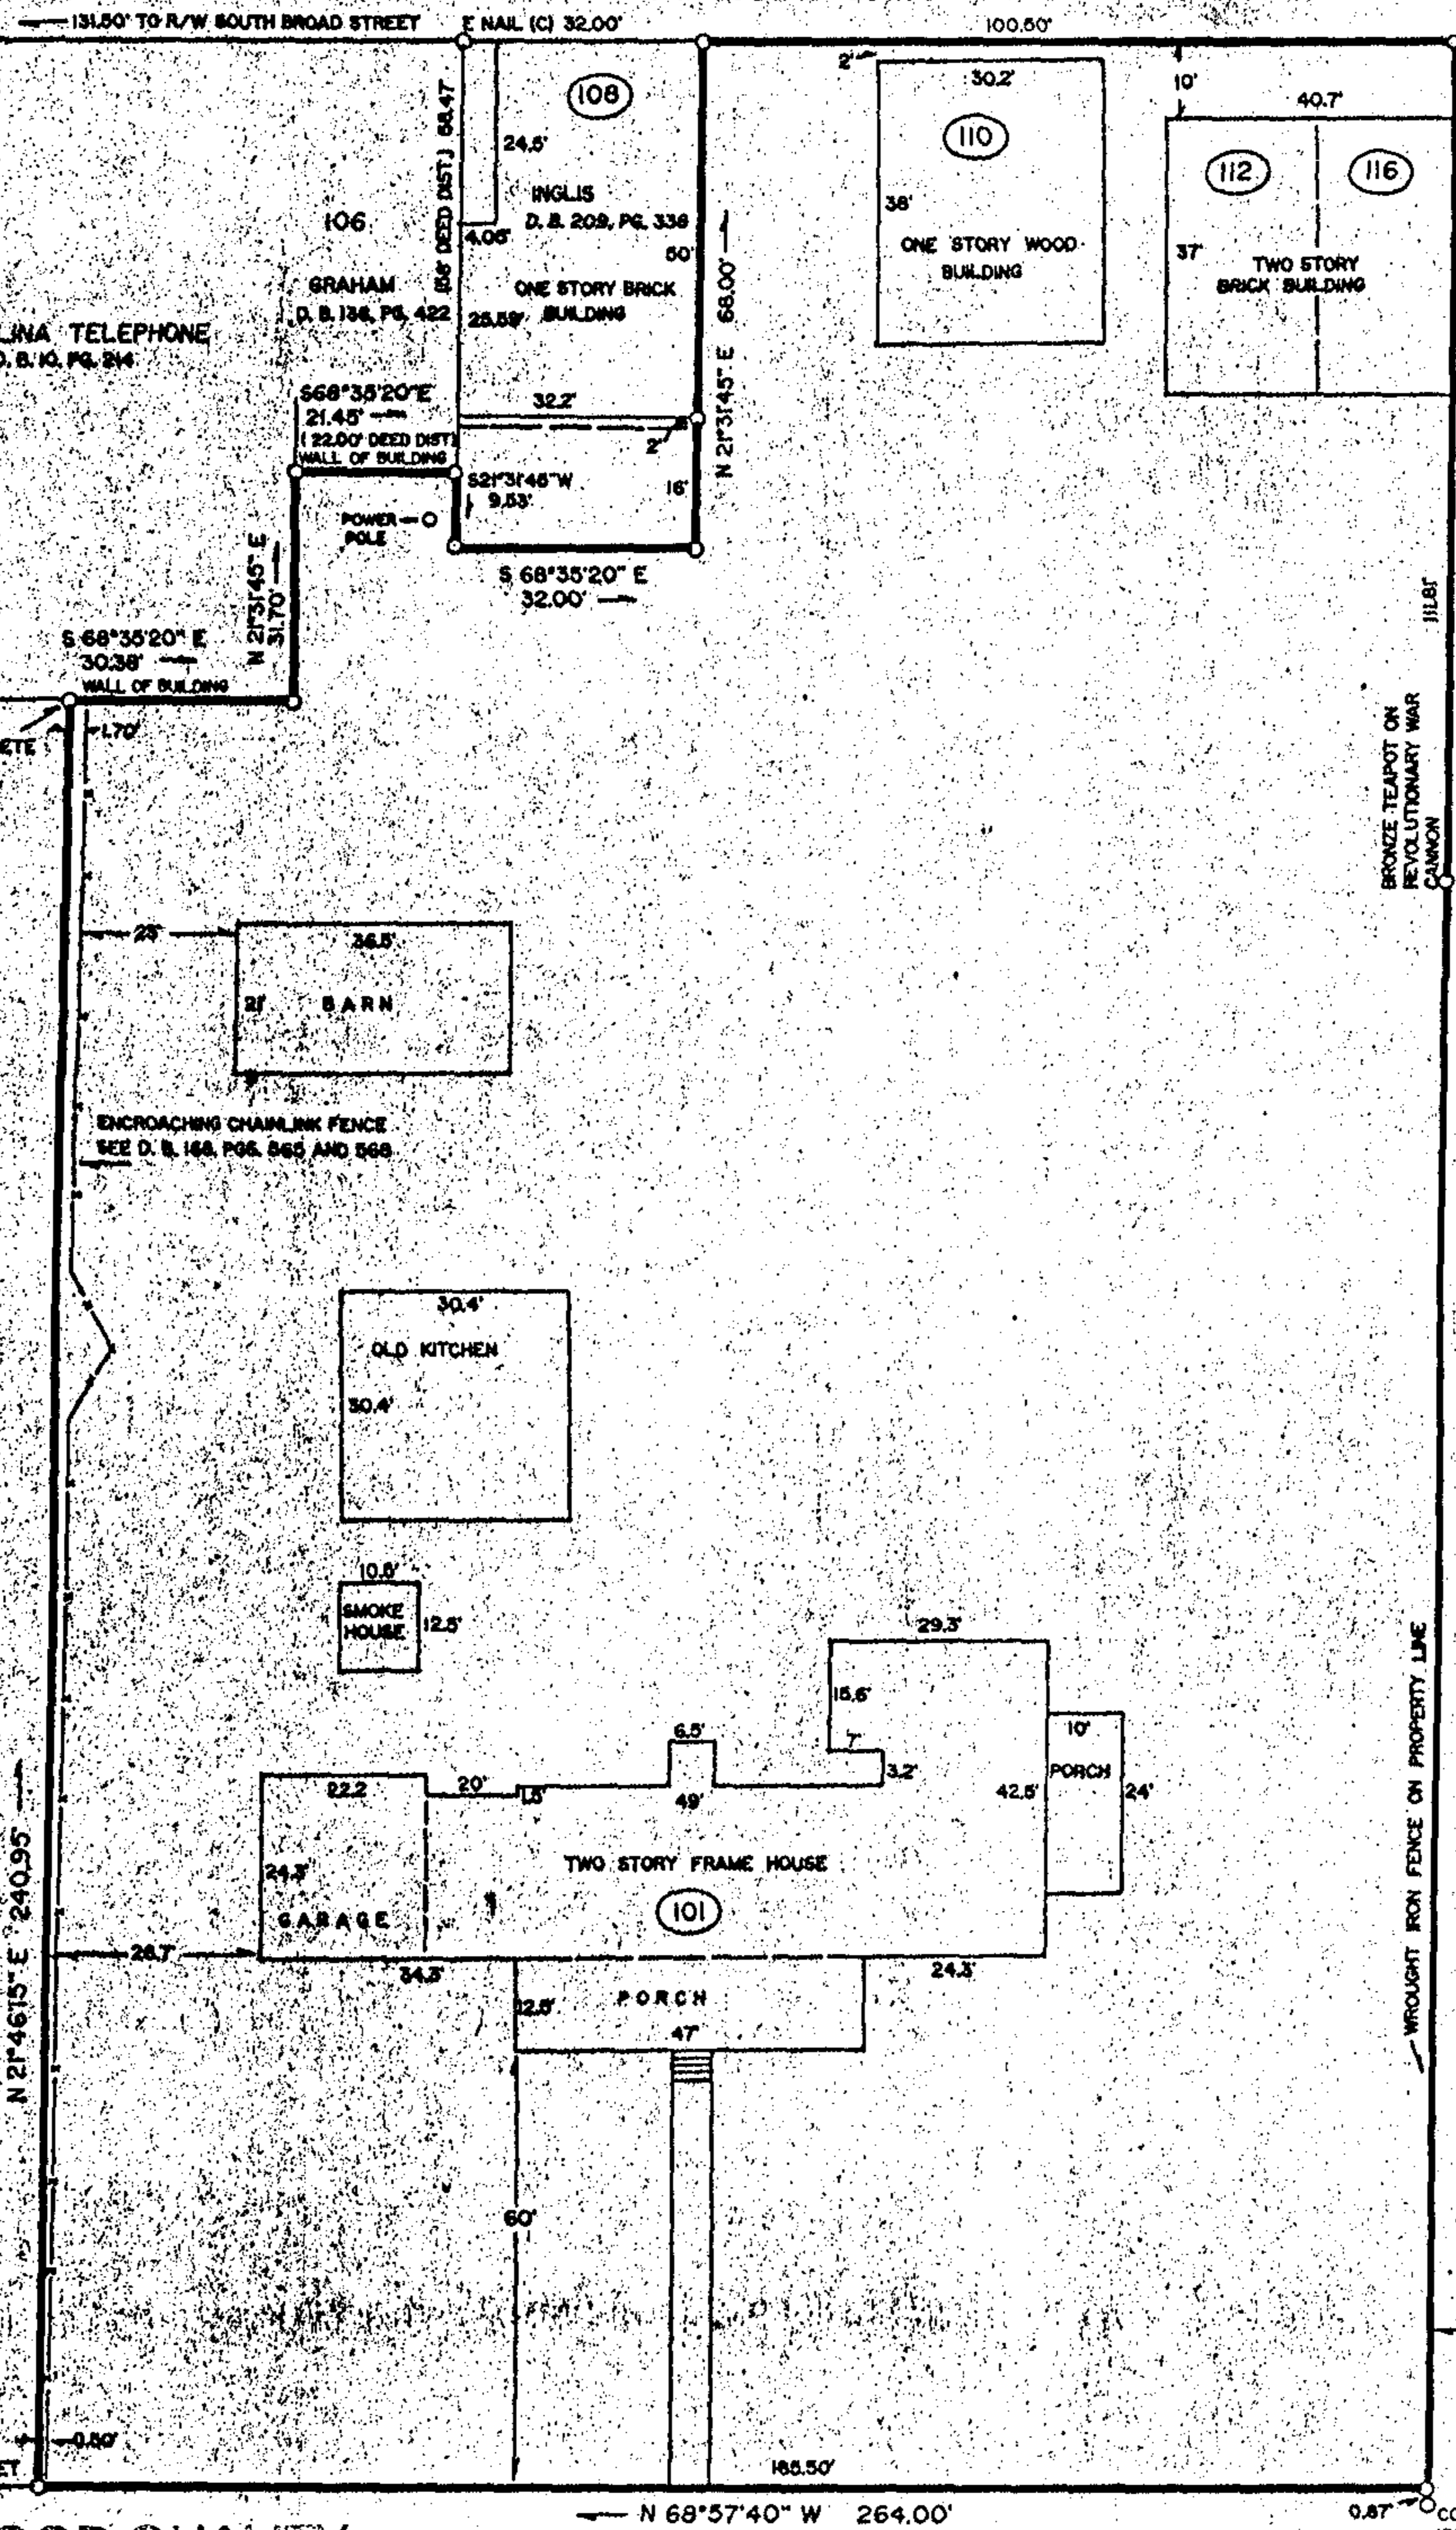

NOTE: ENCRoACHING CONCRETE PAD ON PROPERTY 12' x 8' DOOR OF PHONE COMPANY, IF OPEN ENCRoACHING ON PROPERTY 12'

NOTE: WROUGHT IRON FENCE 0.20' IN FROM CORNER OF BUILDING

NOTE: P. C. I. SL. 152-A SHOWS WROUGHT IRON FENCE 2.30' IN R/W OF COLONIAL AVENUE

RECORD OF POOR QUALITY  
DUE TO CONDITION OF  
ORIGINAL INSTRUMENT.

(REDUCED BY COPYING)

"THIS MAP IS NOT A CERTIFIED SURVEY AND HAS NOT BEEN REVIEWED BY A LOCAL GOVERNMENT AGENCY FOR COMPLIANCE WITH ANY APPLICABLE LAND DEVELOPMENT REGULATIONS"